


ART COMPLEX


Er. Siddhant Singhhal
 M. Tech. (Str.)
 Reg. No.-AM-1812192
Vastu Rachanakar
 Varunapuri, Varanasi

TITLE	RAJGHAT BESANT SCHOOL
OWNER	KRISHNAMURTI FOUNDATION INDIA
VASTU RACHANAKAR	18, 1GF, AKASHDEEP BUILDING, VDA COMPOUND, SHIKRAULI, VARANASI - 221002 Ph. 9935762282, 8750943213 email: vrasulurachanaker@gmail.com
DRN : PRADEEP	CHKD : SIDDHANT
SCALE : 1:150	DATE : 05-08-22
	DRG NO. ST/22/08-02/OT
	REV 0

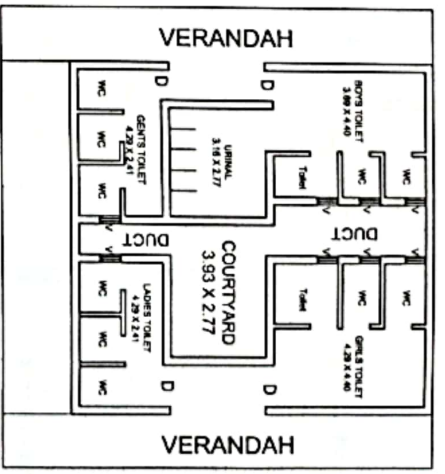


SENIOR TOILET BLOCK


S.No.	DESCRIPTION	AREA
1	DANCE CLASSROOM	524 SQFT
2	MUSIC ROOM(V)	524 SQFT
3	FINE ARTS	2038 SQFT
4	POTTERY ROOM	88 SQFT
5	MUSIC ROOM(I)	716 SQFT
6	GIRLS TOILET	201 SQFT
7	BOYS TOILET	178 SQFT
8	GENTS TOILET	268 SQFT
9	LADIES TOILET	112 SQFT

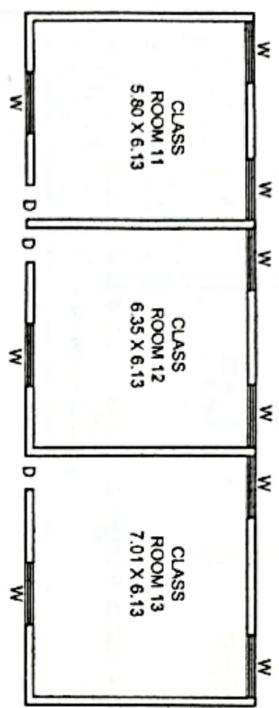

**GROUND FLOOR PLAN
(ECG ROOM)**

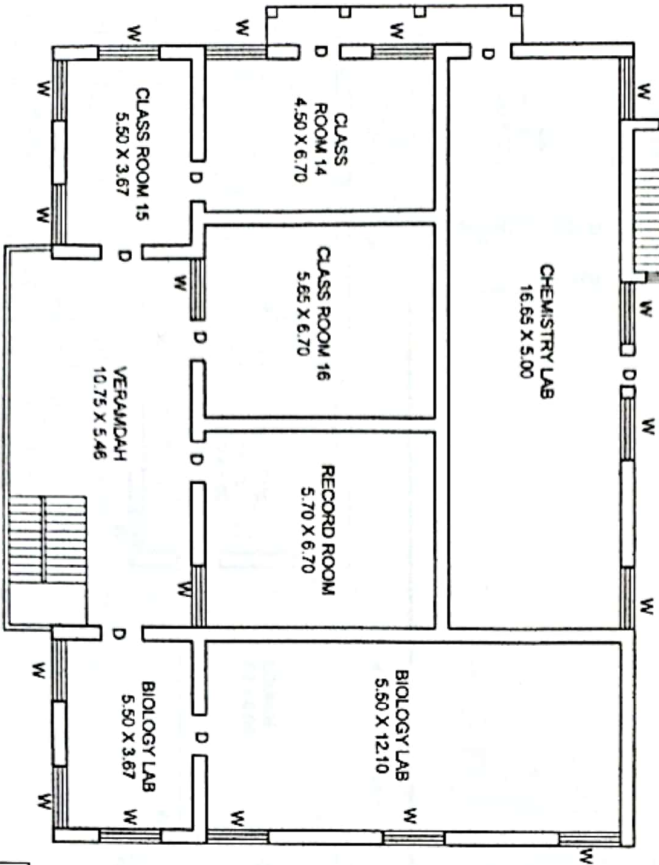

**GROUND FLOOR PLAN
(LIBRARY BUILDING)**

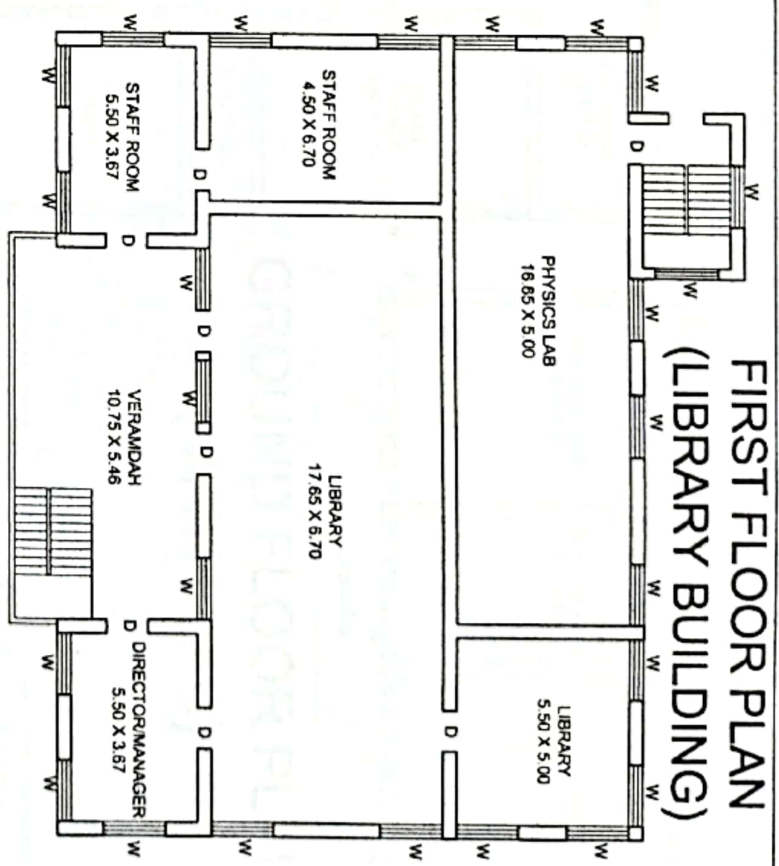



**FIRST FLOOR PLAN
(LIBRARY BUILDING)**

Er. Siddhant Singhal
M. Tech. (Str.)
Reg. No.-AM-1812192
Vastu Rachanakar
Varanapuf, Varanasi

TITLE	RAUGHAT BESANT SCHOOL
OWNER	KRISHNAMURTI FOUNDATION INDIA
VASTU RACHANAKAR	18 LGF, AKASHDEEP BUILDING, VDA COMPOUND, SINGRAULI, VARANASI - 221002 Ph. 9935782262, 8750043213 email: vrsachanakar@rediffmail.com
DIN	PRADEEP
CHKD.	SIDHANT
DATE	06.08.22
DRG NO.	ST/22/08-02/01
REV.	0
SCALE	1:150



S.N.	DESCRIPTION	AREA
1.	CLASSROOM 11	382.0 SQ.FT.
2.	CLASSROOM 12	396.0 SQ.FT.
3.	CLASSROOM 13	437.0 SQ.FT.
4.	CLASSROOM 14	324.0 SQ.FT.
5.	CLASSROOM 15	217.0 SQ.FT.
6.	CLASSROOM 16	407.0 SQ.FT.
7.	CHEMISTRY LAB	895.0 SQ.FT.
8.	BIOLOGY LAB	933.0 SQ.FT.
9.	PHYSICS LAB	895.0 SQ.FT.
10.	RECORD ROOM	410.0 SQ.FT.
11.	LIBRARY	1567.0 SQ.FT.

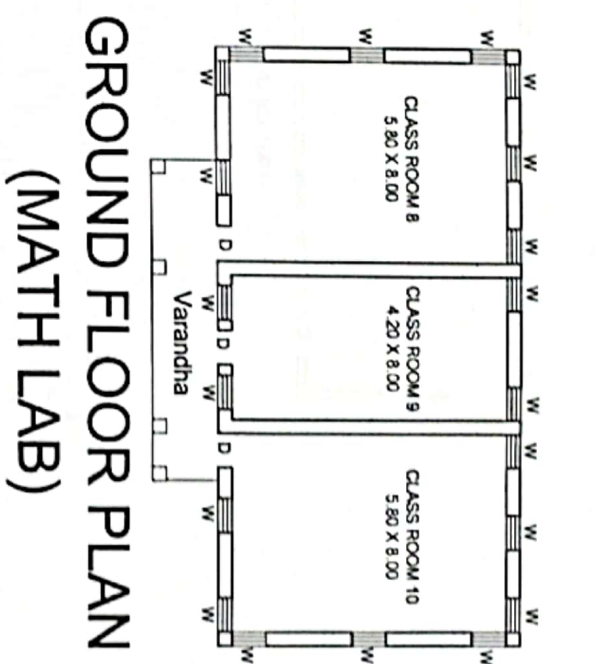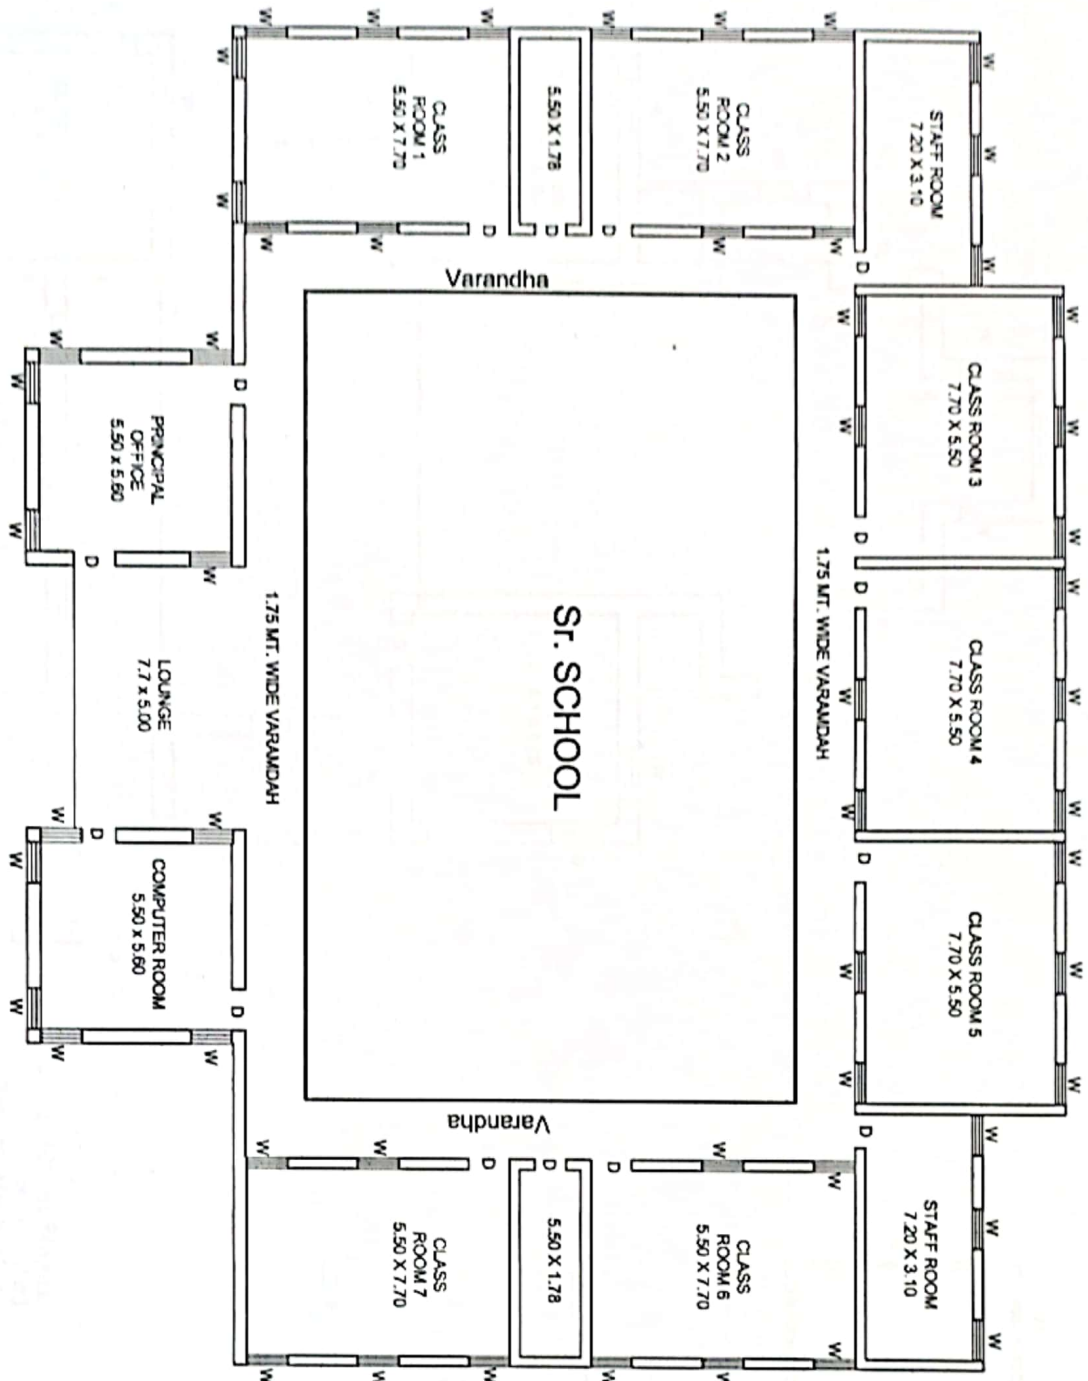

GROUND FLOOR PLAN

(MATH LAB)

S.N.	DESCRIPTION	AREA
1.	CLASSROOM 1	455.0 SQ.FT.
2.	CLASSROOM 2	455.0 SQ.FT.
3.	CLASSROOM 3	455.0 SQ.FT.
4.	CLASSROOM 4	455.0 SQ.FT.
5.	CLASSROOM 5	455.0 SQ.FT.
6.	CLASSROOM 6	455.0 SQ.FT.
7.	CLASSROOM 7	455.0 SQ.FT.
8.	CLASSROOM 8	500.0 SQ.FT.
9.	CLASSROOM 9	361.0 SQ.FT.
10.	CLASSROOM 10	500.0 SQ.FT.
11.	PRINCIPAL OFF	331.0 SQ.FT.
12.	COMPUTER RM.	331.0 SQ.FT.

TITLE RAIGHAT BESANT SCHOOL
OWNER KRISHNAMURTI FOUNDATION INDIA

Er. Siddhant Singhla
M. Tech. (Str.)





Reg. No.-AM-1812192
Vastu Rachanakar
Varanaspul, Varanasi



VASTU RACHANAKAR
18, 10/F, AKASH-DEEP BUILDING, VDA COMPOUND,
SIKAPUL, VARANASI - 221022
Ph: 9935762282, 8750643213
email: vasturachanakar@gmail.com

DRN : PRADEEP CHKD : SIDDHANT DRG NO. ST/ZZ/08-02/OT REV. 0
SCALE : 1:150 DATE : 05-08-22

KRISHNAMURTI FOUNDATION INDIA, RAJGHAT BESANT SCHOOL, JUNIOR HIGH SCHOOL PART 1

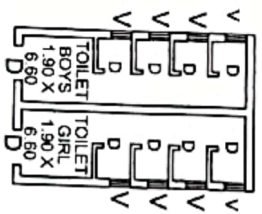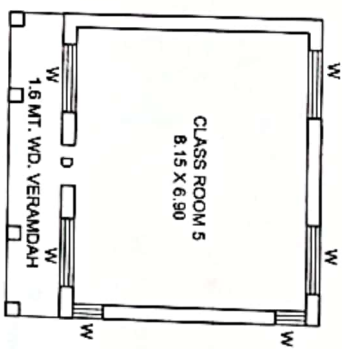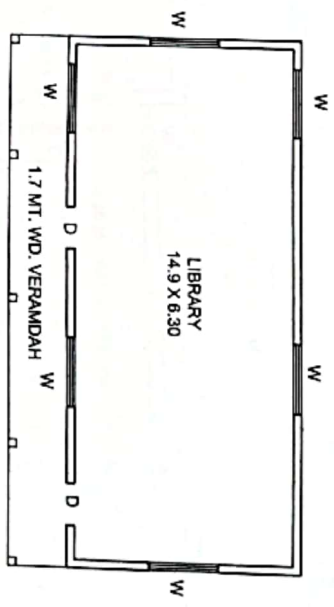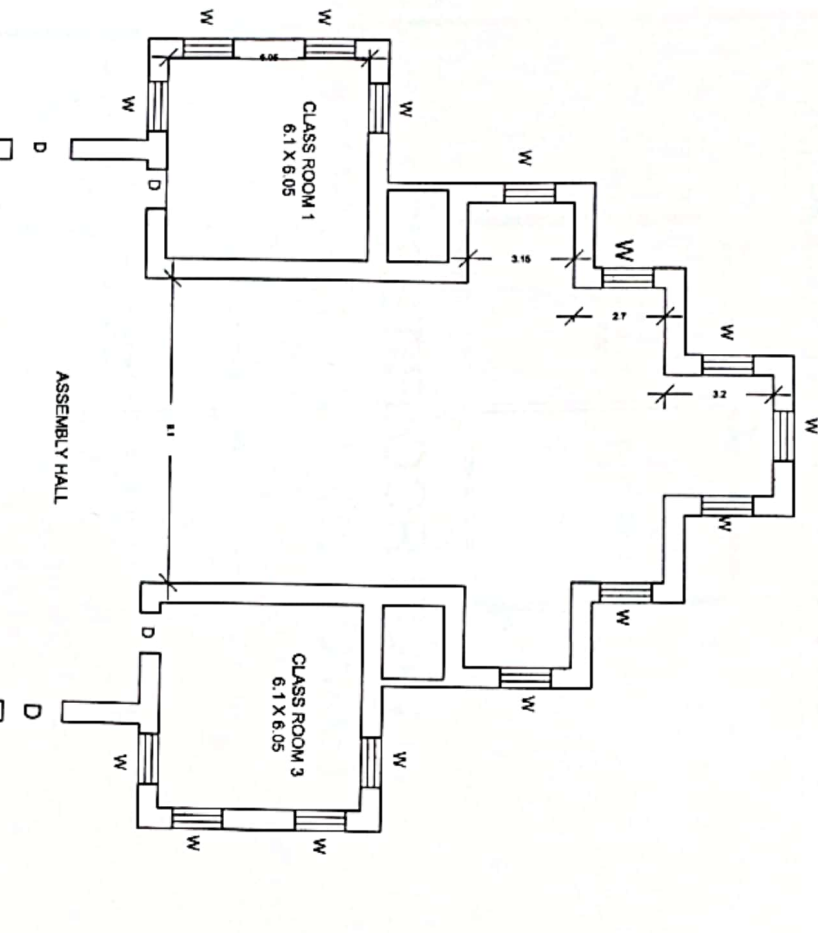

Siddhant
Er. Siddhant Singhal
 M. Tech. (Str)
 Reg. No.-AM-1812192
Vastu Rachanakar
 Varunapuri, Varanasi

TITLE RAJGHAT BESANT SCHOOL
OWNER KRISHNAMURTI FOUNDATION INDIA


VASTU RACHANAKAR
 18, LGF, AKASHDEEP BUILDING, VDA COMPOUND,
 SIKRAULI, VARANASI - 221002
 Ph: 9635762282, 8750643213
 email: vasturachanakar@gmail.com







DRN : PRADEEP **CHKD :** SIDDHANT **DRG NO.** **REV.**
SCALE : 1:150 **DATE :** 05-08-22 **ST/22/08-02/OT** **0**

S.N.	DESCRIPTION	AREA
1.	CLASSROOM 1	397.0 SQ.FT.
2.	CLASSROOM 2	397.0 SQ.FT.
3.	CLASSROOM 3	397.0 SQ.FT.
4.	CLASSROOM 4	397.0 SQ.FT.
5.	CLASSROOM 5	605.0 SQ.FT.
6.	ASSEMBLY HALL	3600.0 SQ.FT.
7.	LIBRARY	1010.0 SQ.FT.
8.	TOILET	306.0 SQ.FT.

**FIRST FLOOR PLAN
(JR. SCIENCE BUILDING)**

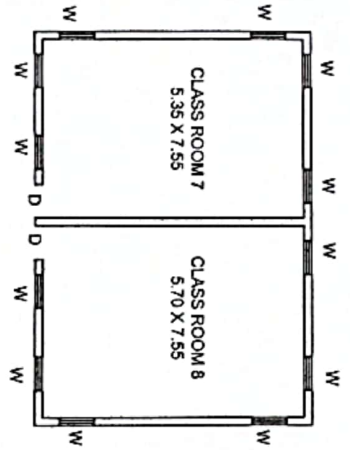

**GROUND FLOOR PLAN
(JR. SCIENCE BUILDING)**

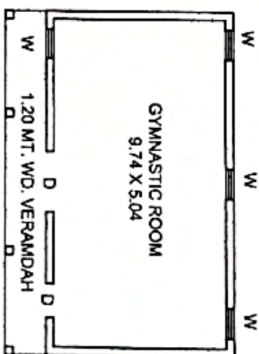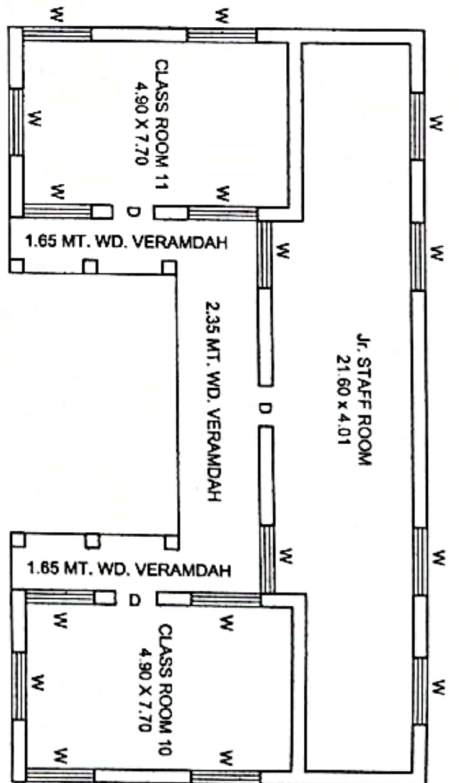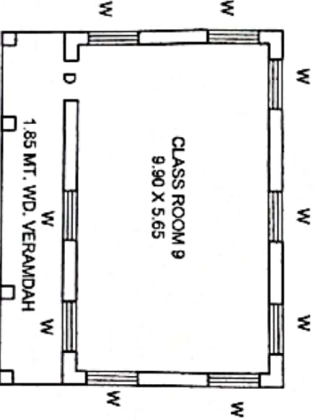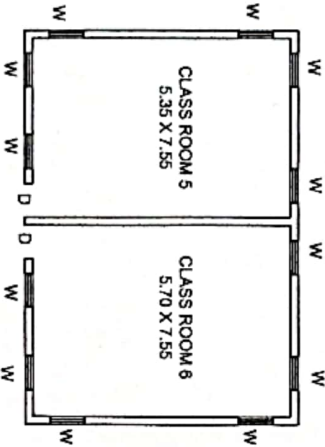

TITLE	RAIGHAT BESANT SCHOOL		
OWNER	KRISHNAMURTI FOUNDATION INDIA		
VASTU RACHANAKAR	Er. Siddhant Singhal M. Tech. (Str.) Reg. No.-AM-1812192 Vastu Rachanakar Varunapuj, Varanasi		
18, LGF, AKASH-DEEP BUILDING, VDA COMPOUND, SIKRAUL, VARANASI - 221002	Pht: 9835762282, 8750643213 email: vvasturachanaker@gmail.com		
DRN : FRADEEP	CHKD : SIDDHANT	DRG. NO.	REV.
SCALE : 1:150	DATE : 06-08-22	ST/22/08-02/OT	0



S.N.	DESCRIPTION	AREA
1.	CLASSROOM 5	434.0 SQ.FT.
2.	CLASSROOM 6	463.0 SQ.FT.
3.	CLASSROOM 7	434.0 SQ.FT.
4.	CLASSROOM 8	463.0 SQ.FT.
5.	CLASSROOM 9	606.0 SQ.FT.
6.	CLASSROOM 10	405.0 SQ.FT.
7.	CLASSROOM 11	405.0 SQ.FT.
8.	GYMNASTIC RM.	528.0 SQ.FT.